

I hereby certify that this plan, specification, or report was prepared by me or under my direct supervision and that I am a duly licensed architect under the laws of the State of Minnesota

Signature
Laura Nicole Eder
Typed or Printed Name
58778 02/18/2021
License # Date

BUILDING PERMIT SET 02/18/21


ORIGINAL ISSUE:
01/08/2021

REVISIONS:
No. Description Date

220515
PROJECT NUMBER

ESG DRAWN BY ESG CHECKED BY



KEY PLAN

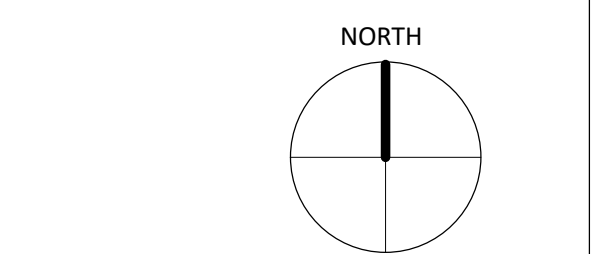


S Robert & Wentworth

ARCHITECTURAL SITE PLAN


A0.1

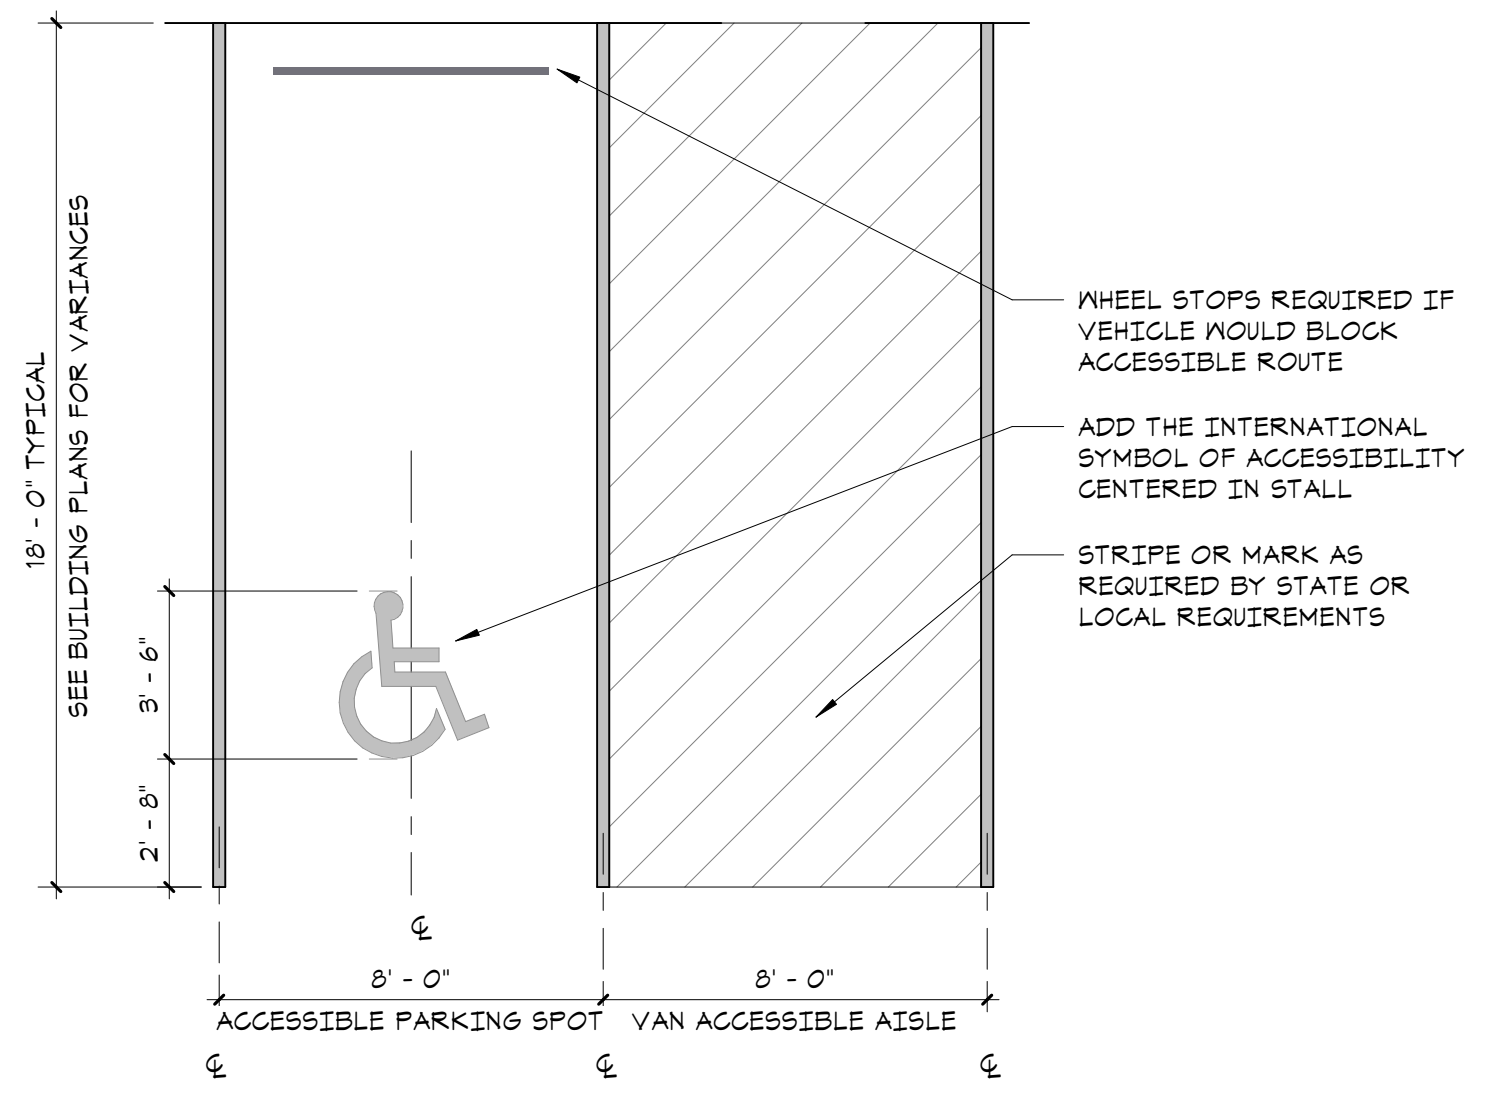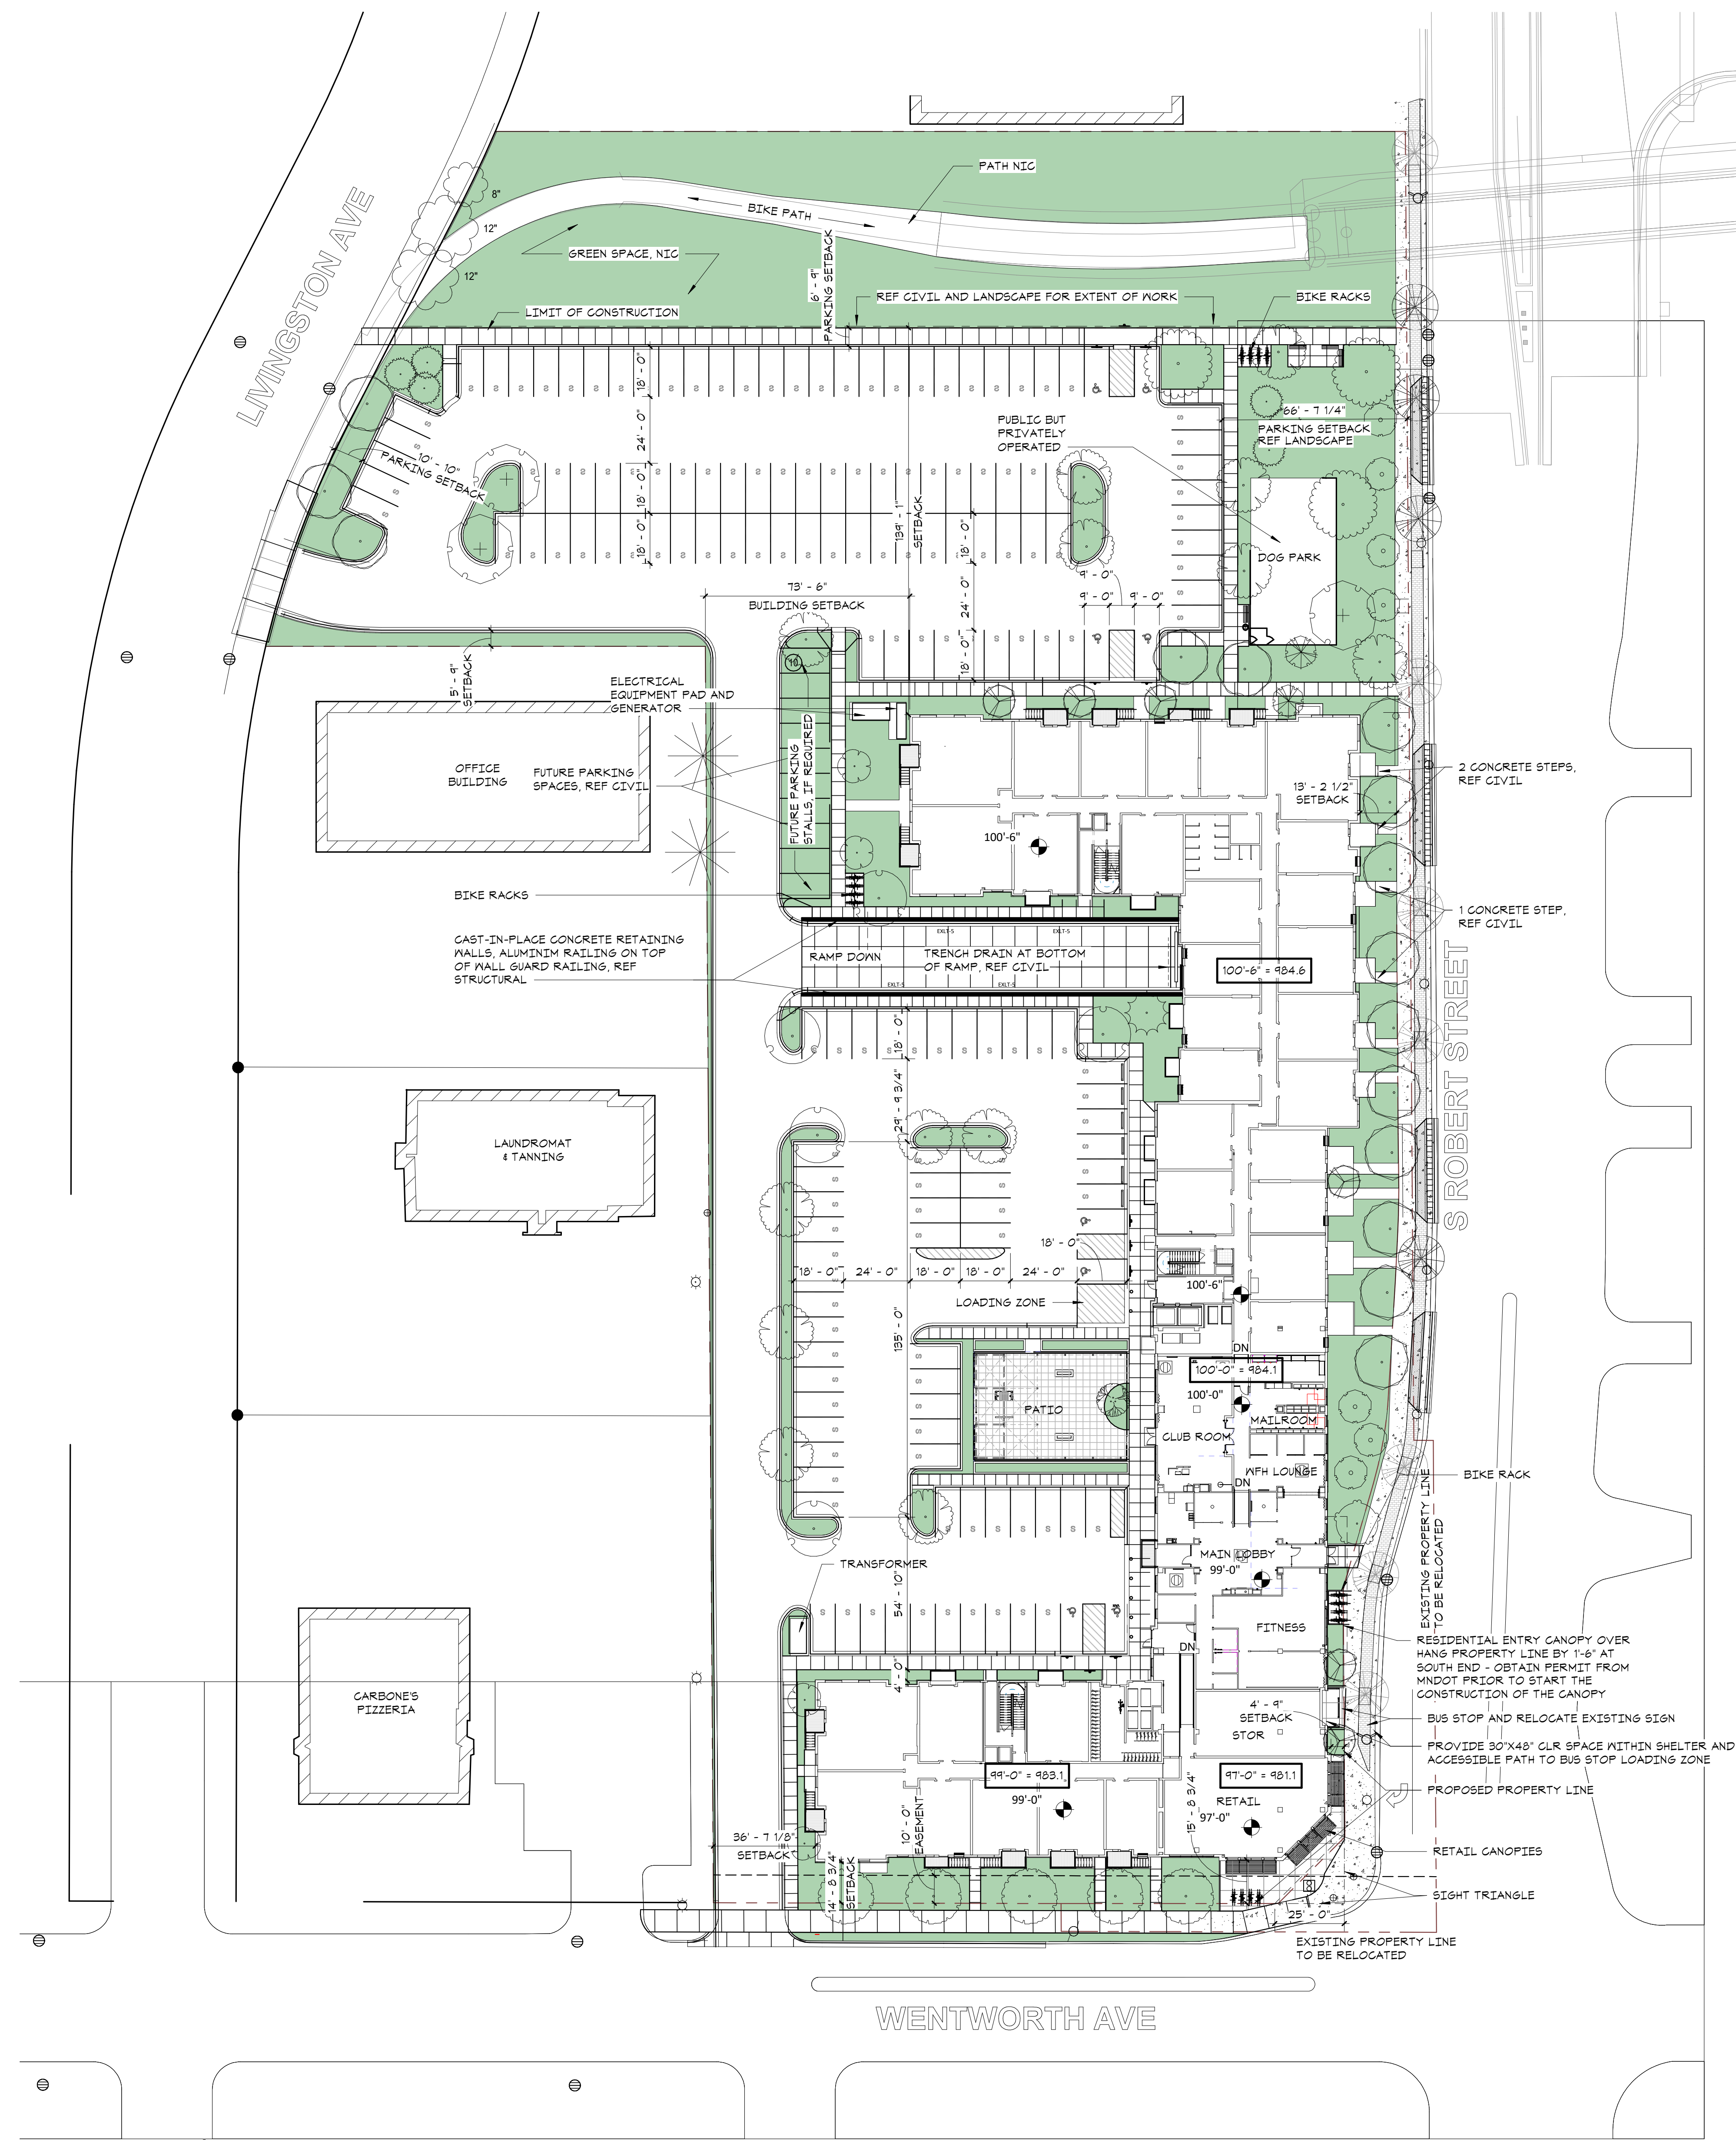


4 TYPICAL SIGNAGE - VAN ACCESSIBLE PARKING IDENTIFICATION PLAN
A0.1 1/4" = 1'-0"

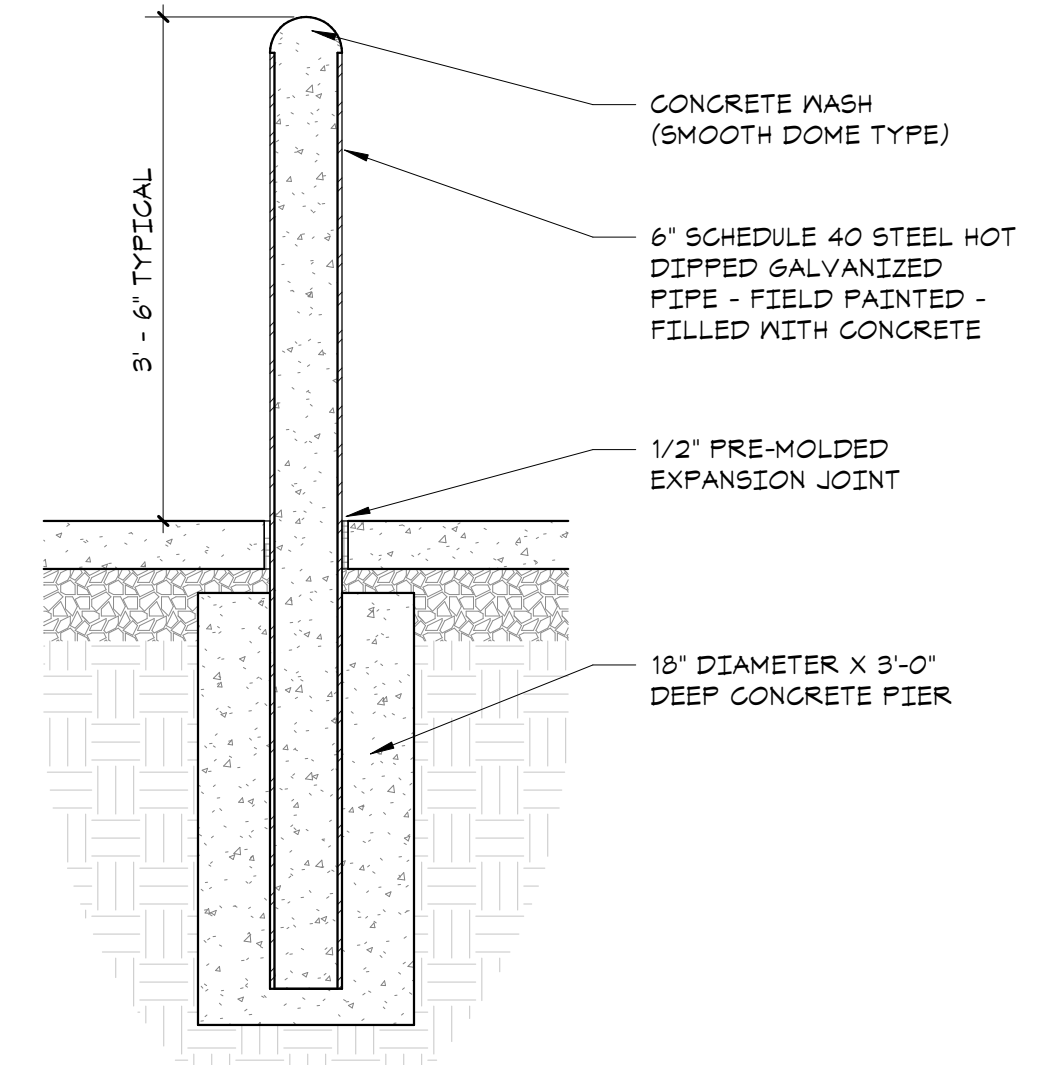


3 PIPE BOLLARD DETAIL - IN CONCRETE PIER
A0.1 3/4" = 1'-0"

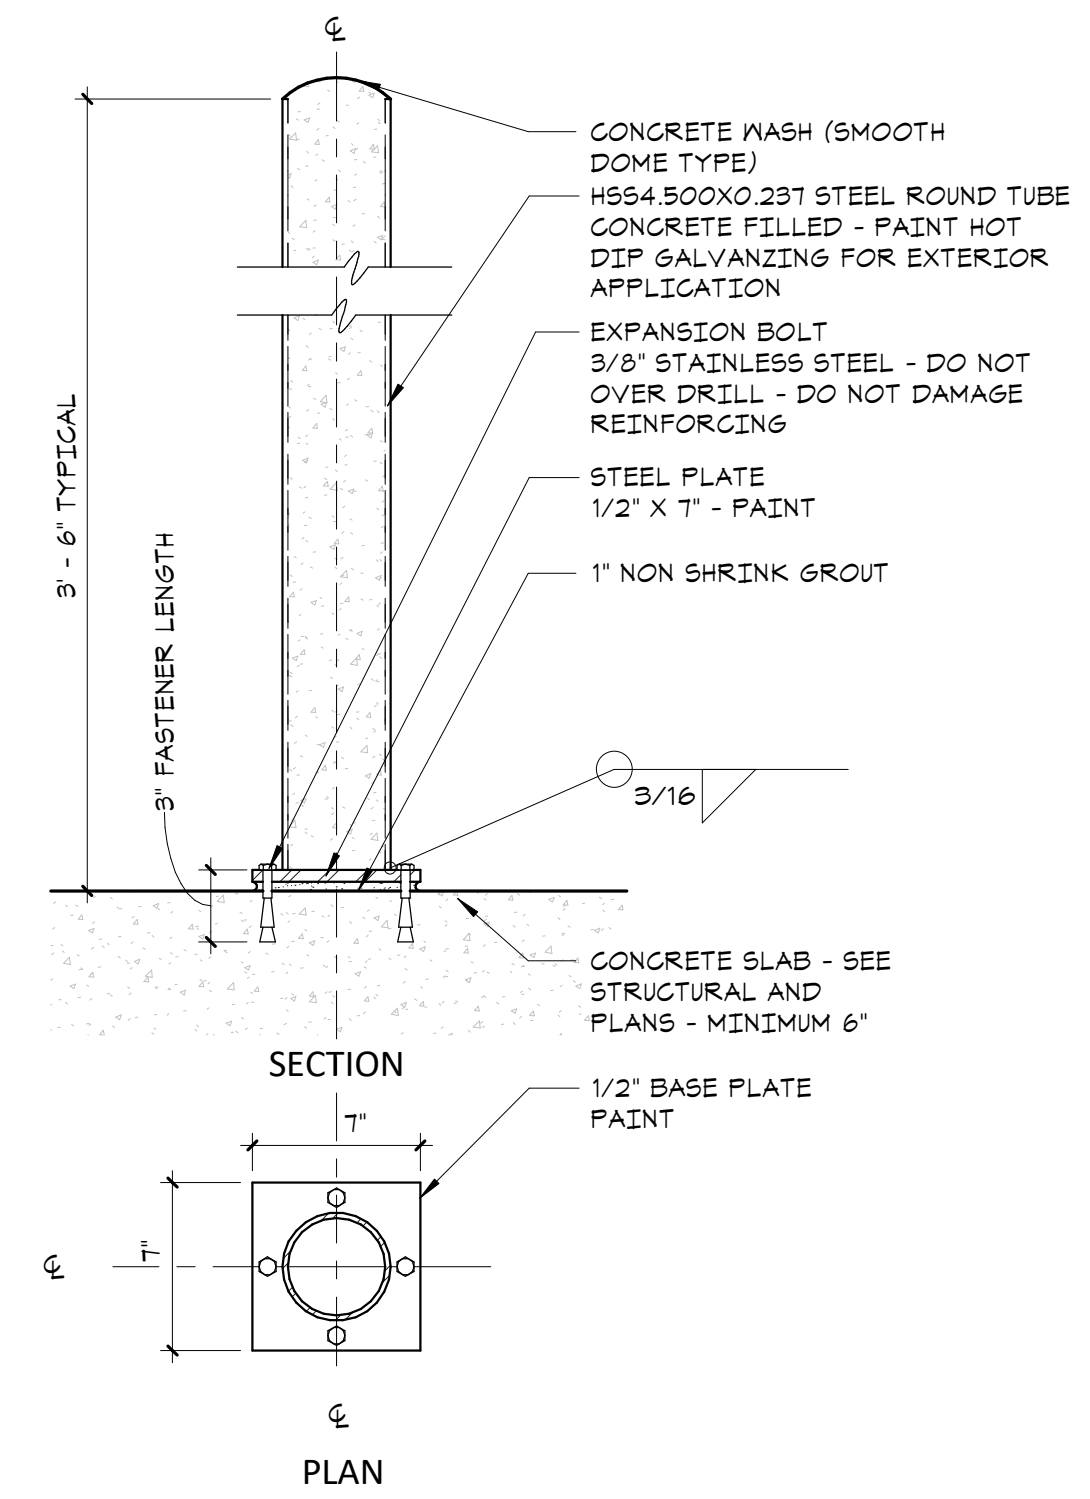

2 PIPE BOLLARD DETAIL - BOLT DOWN
A0.1 1 1/2" = 1'-0"

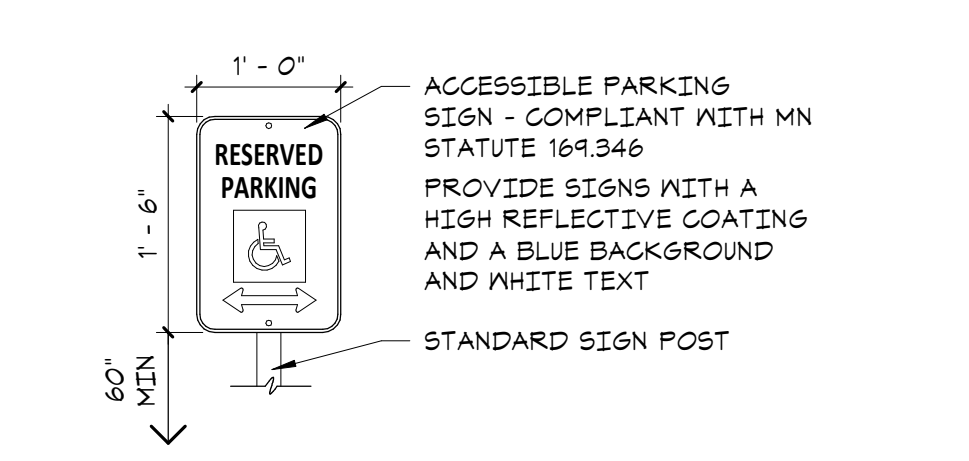

6 SIGNAGE - ACCESSIBLE PARKING
A0.1 3/4" = 1'-0"

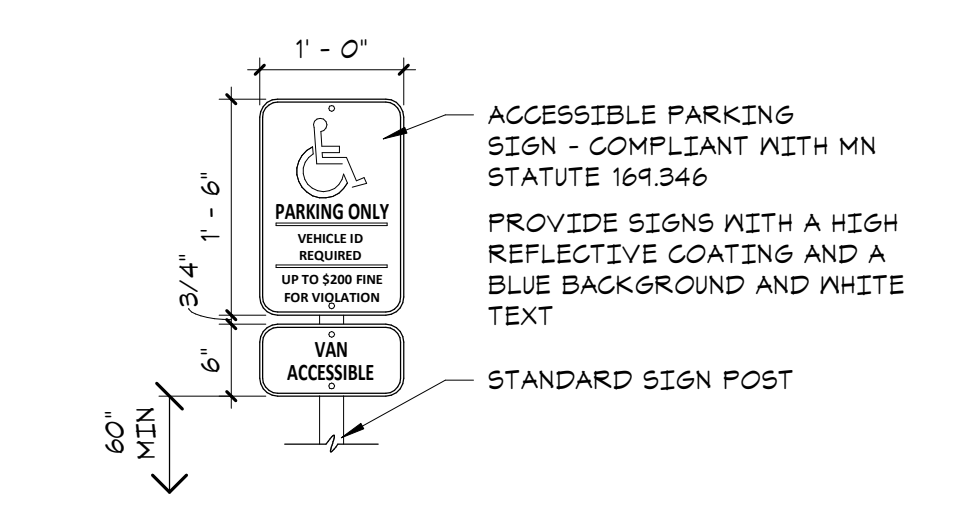

5 SIGNAGE - VAN ACCESSIBLE PARKING
A0.1 3/4" = 1'-0"